

STATE PROJECT SHEET TOTAL SHEETS

GEORGIA BRZLB-77(34) 86 113

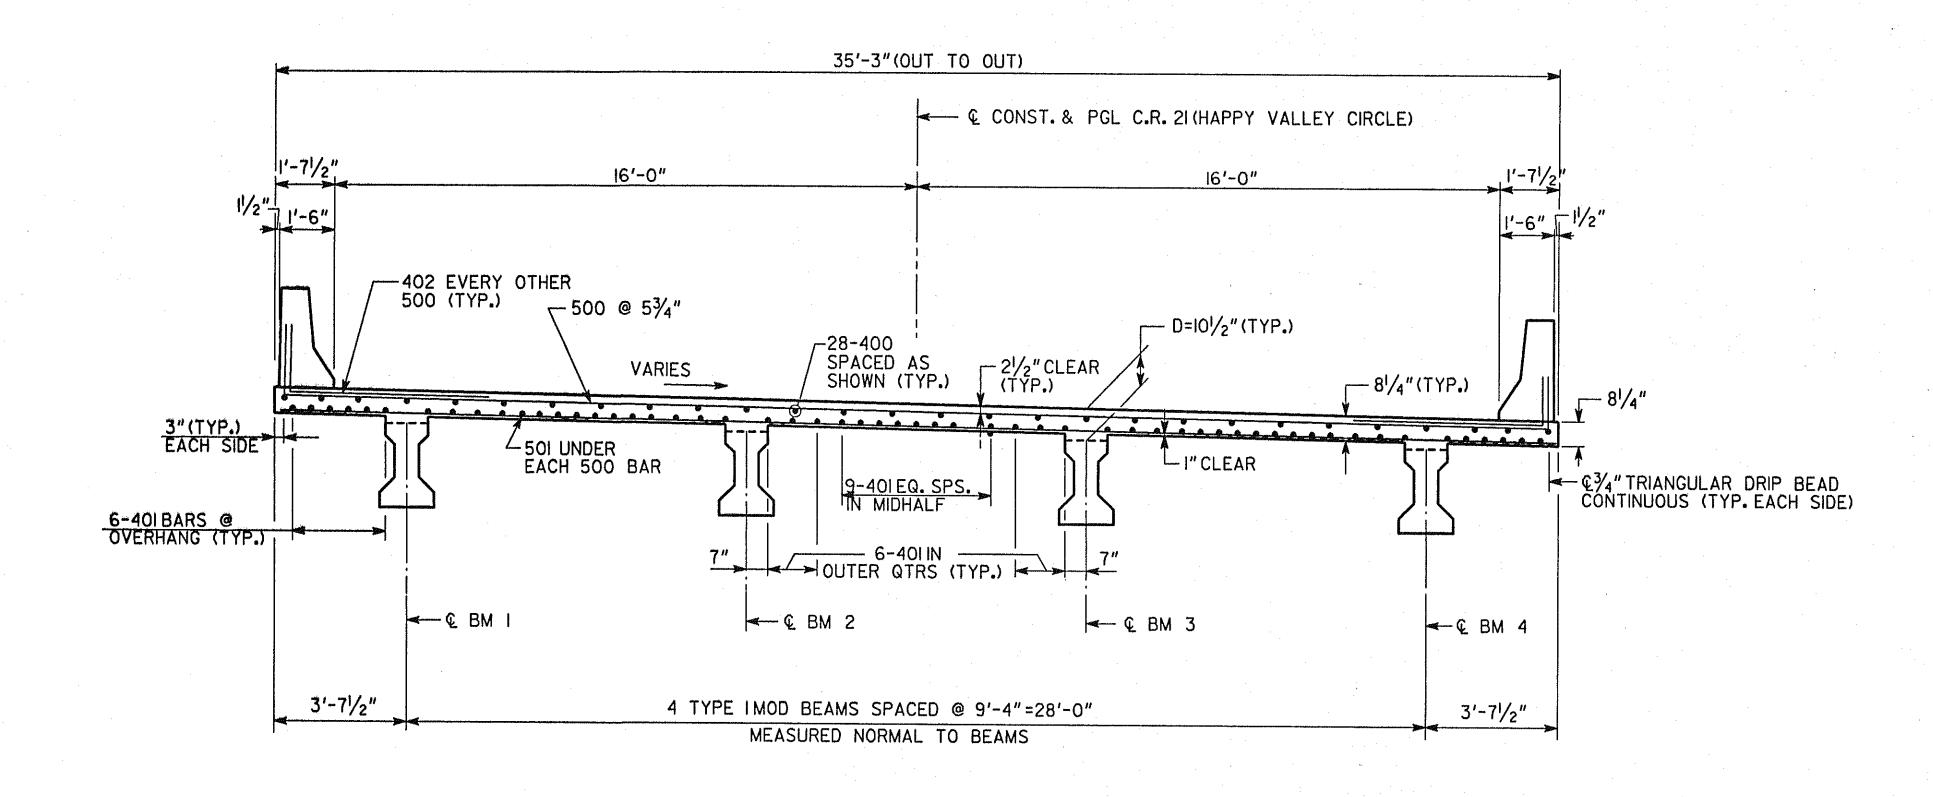

TYPICAL SECTION - SPANS 1- 3

SCALE 3/8= 1'-0"

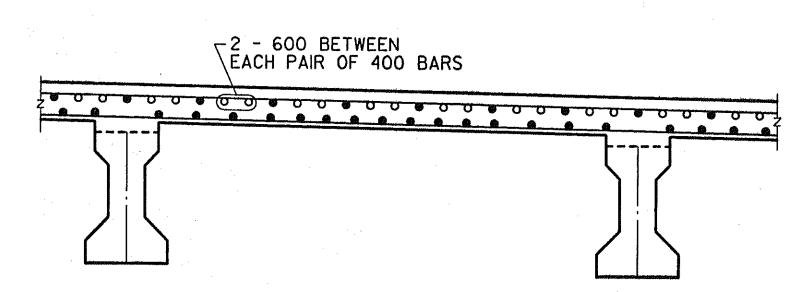

PARTIAL TYPICAL SECTION

@ INTERMEDIATE BENT

NO SCALE

## NOTES:

- I. "D" DIMENSION IS MEASURED FROM TOP OF SLAB TO TOP OF BEAMS AT CENTERLINE BEARING.
- 2. VARY "D" BETWEEN BEARINGS TO COMPENSATE FOR DEAD LOAD DEFLECTION AND VERTICAL CURVE. D = 101/2".
- 3. MAINTAIN CONSTANT SLAB THICKNESS OF 81/4" BETWEEN BEAMS AND 81/4" AT OVERHANGS.
- 4. EXTERIOR BEAM BRACING THE CONTRACTOR SHALL PROVIDE BRACING BETWEEN THE EXTERIOR BEAM AND THE FIRST INTERIOR BEAM UNTIL THE DECK HAS BEEN POURED AND THE OVERHANG FORMS REMOVED.

  ALL COST FOR DESIGNING, PROVIDING, INSTALLING, AND REMOVING BRACING SHALL BE INCLUDED IN THE OVERALL PRICE BID.



BRIDGE NO-I

Moreland Altobelli
Associates, Inc.
22|| Beaver Ruin Road Sulte 190
Norcross, Georgia 3007|
Tel.: (770) 263-5945

NAME NAME NAME NAME NAME

DESIGNED BY RYS DRAWN BY SSB QUANTITIES BY RYS

CHECKED BY FEJ CHECKED BY RYS CHECKED BY FEJ

SUPERVISED BY HISHAM H. DEEB, P.E. DATE: DECEMBER 2001

6/22/2009 3:17:30 PM \\GDOT-DSNI\GOPLOT\QCF\Road\_Design\_Tiff-18x12\_to\_Tiff-36x24.qcf jblanchard X:\CSV Information\Created CSV Files\Algina\Images\batch 2\371306-\Construction\371306\_0087.tif GO-RD14

SSB QUANTITIES BY RYS DEPARTMENT OF TRANSPORTATION STATE OF GEORGIA

N DATE BY REVISIONS

TYPICAL SECTION

C.R. 21 (HAPPY VALLEY CIRCLE) OVER BROWN'S CREEK

COWETA COUNTY BRZLB-77(34)

DRAWING NUMBER 4 0F 12